




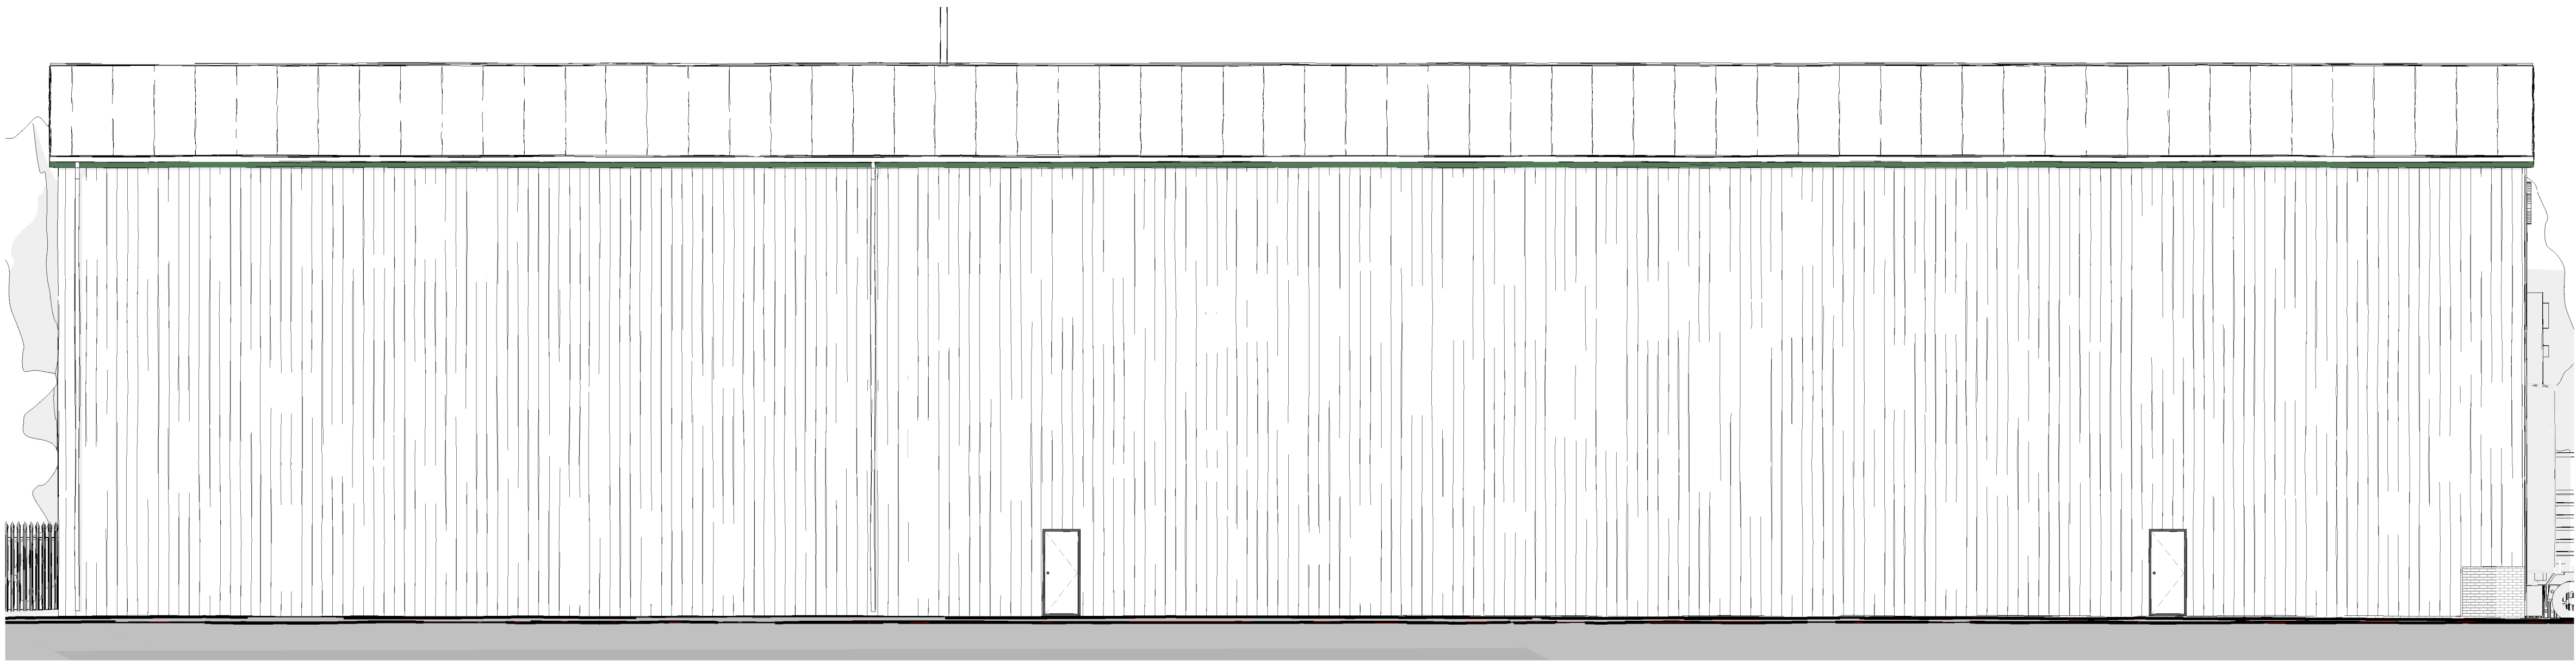

Proposed northern elevation
1 : 100

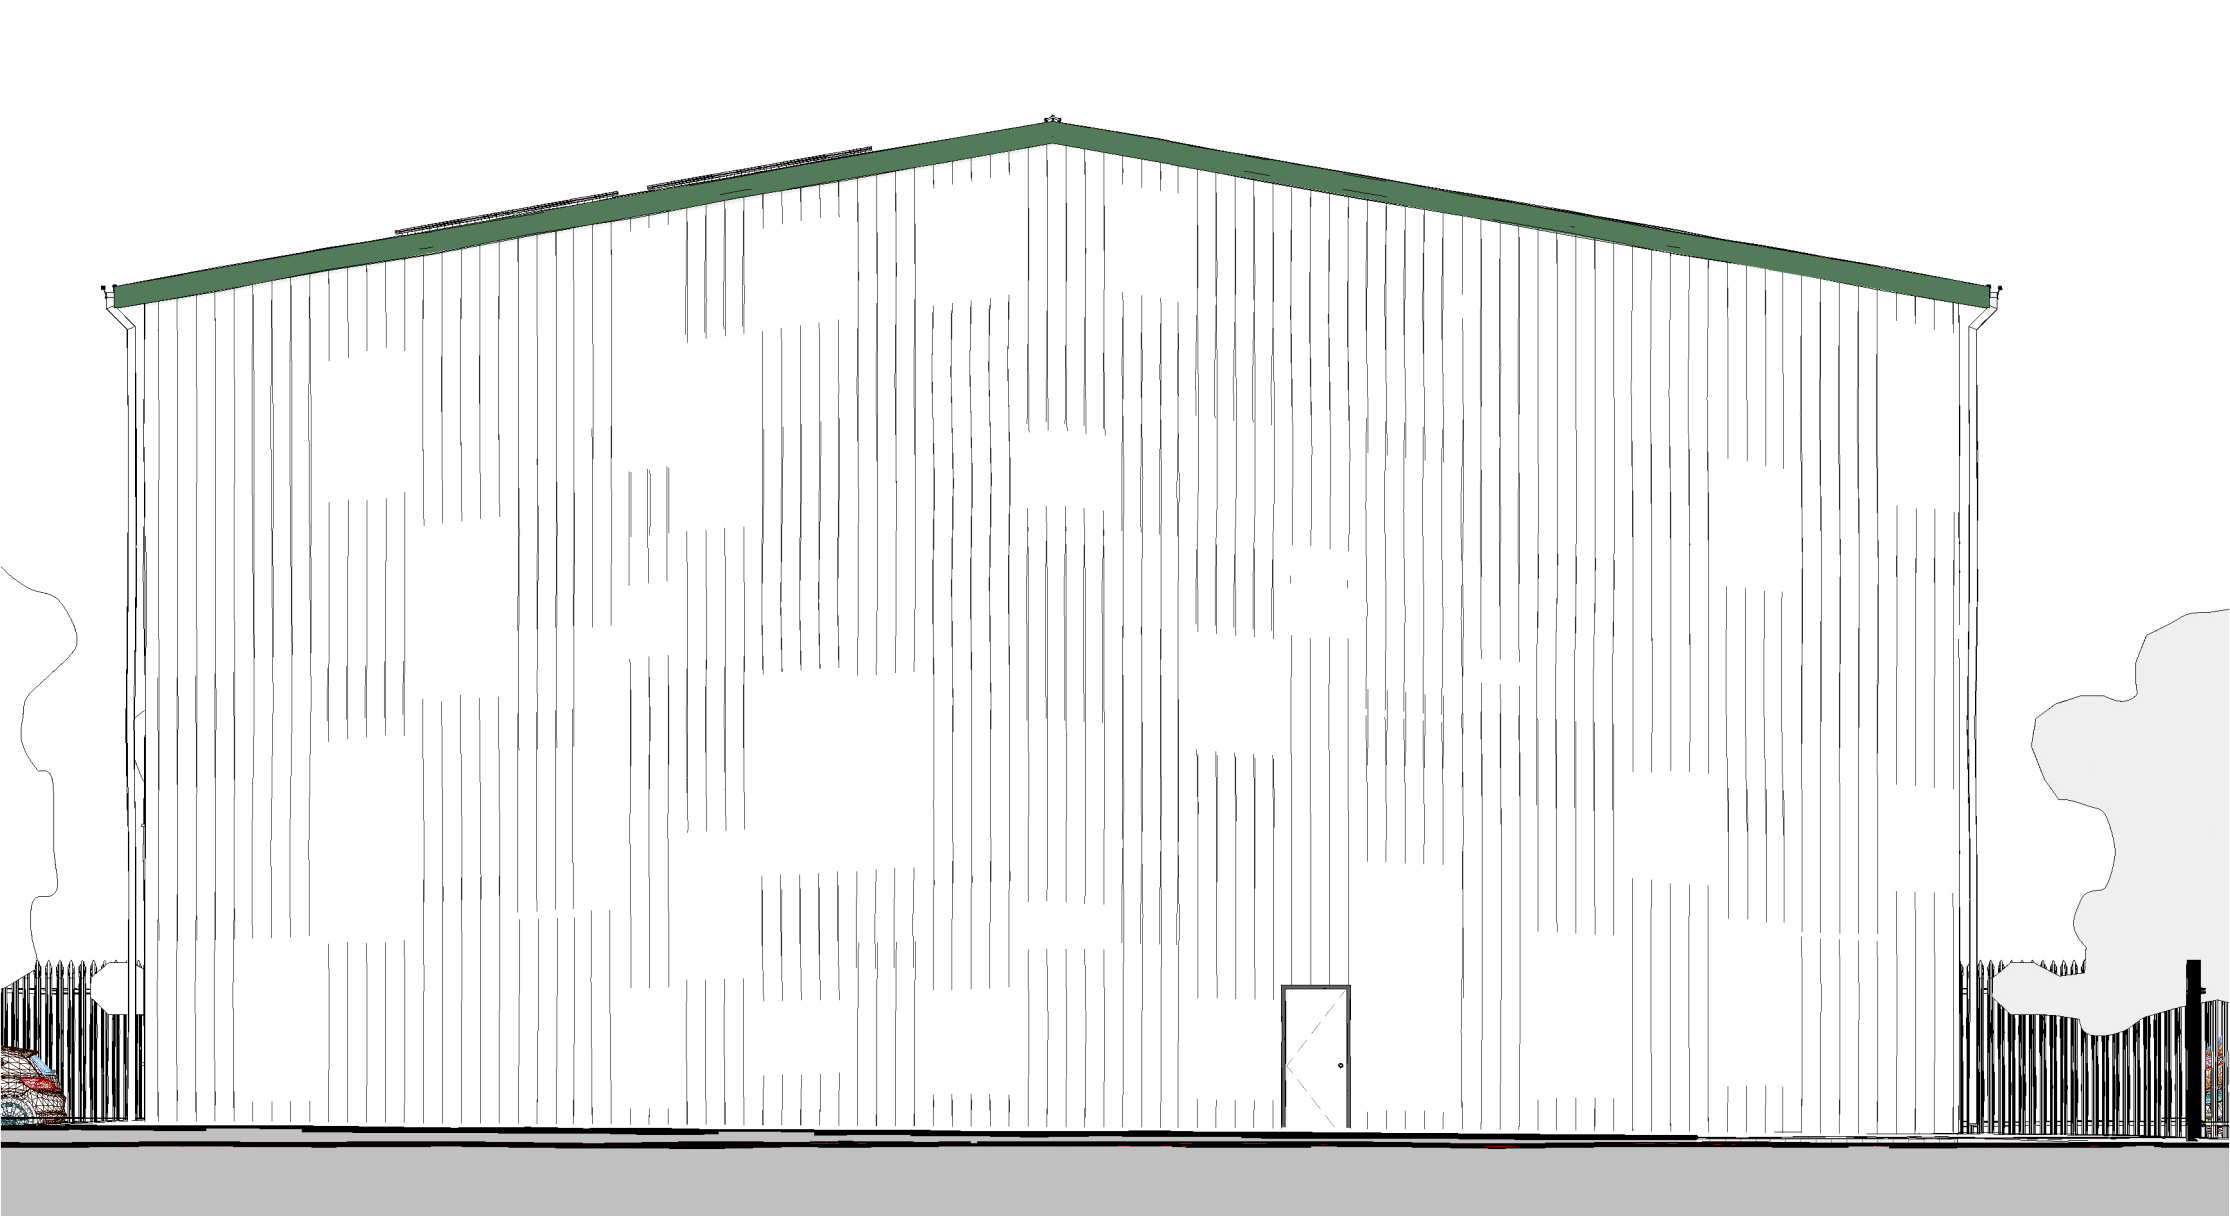


Proposed eastern elevation
1 : 100

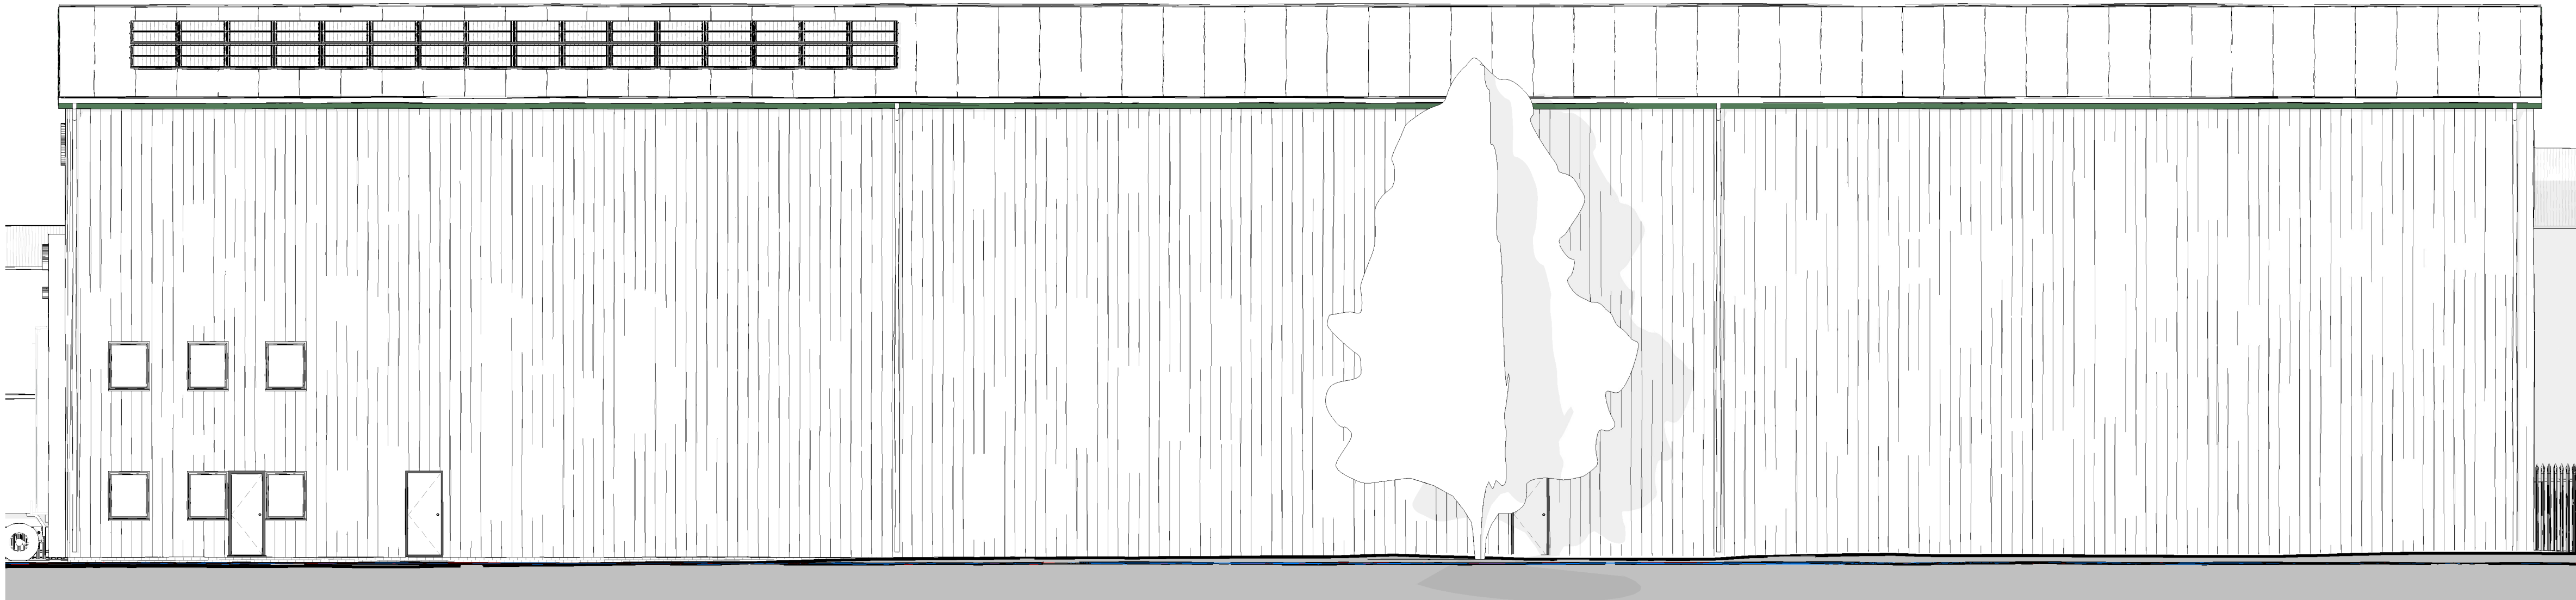

Proposed southern elevation
1 : 100




Proposed western elevation
1 : 100

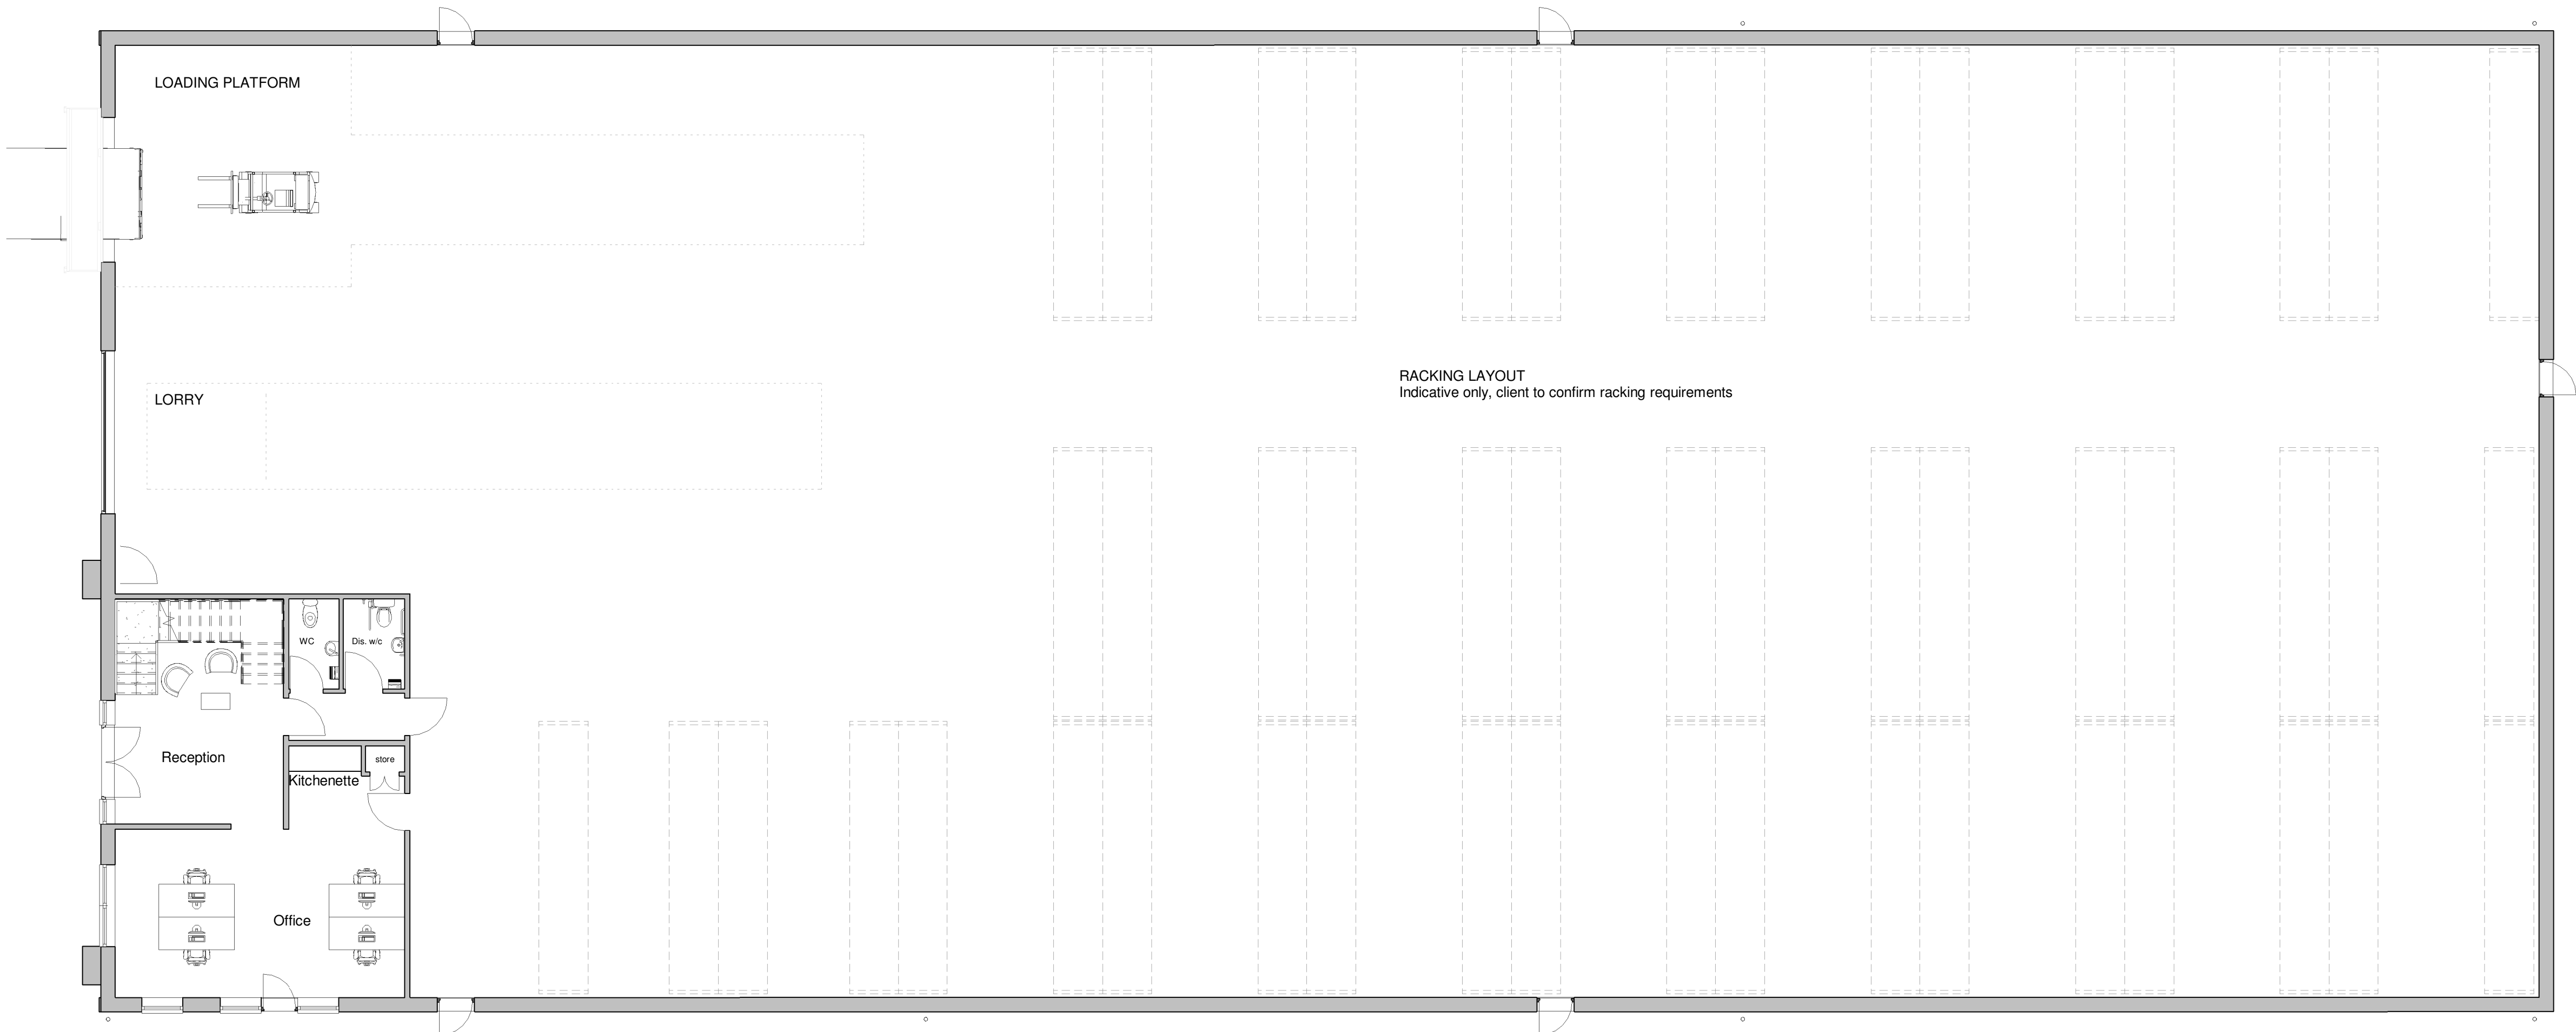

Proposed ground floor plan
1 : 100



LOADING PLATFORM

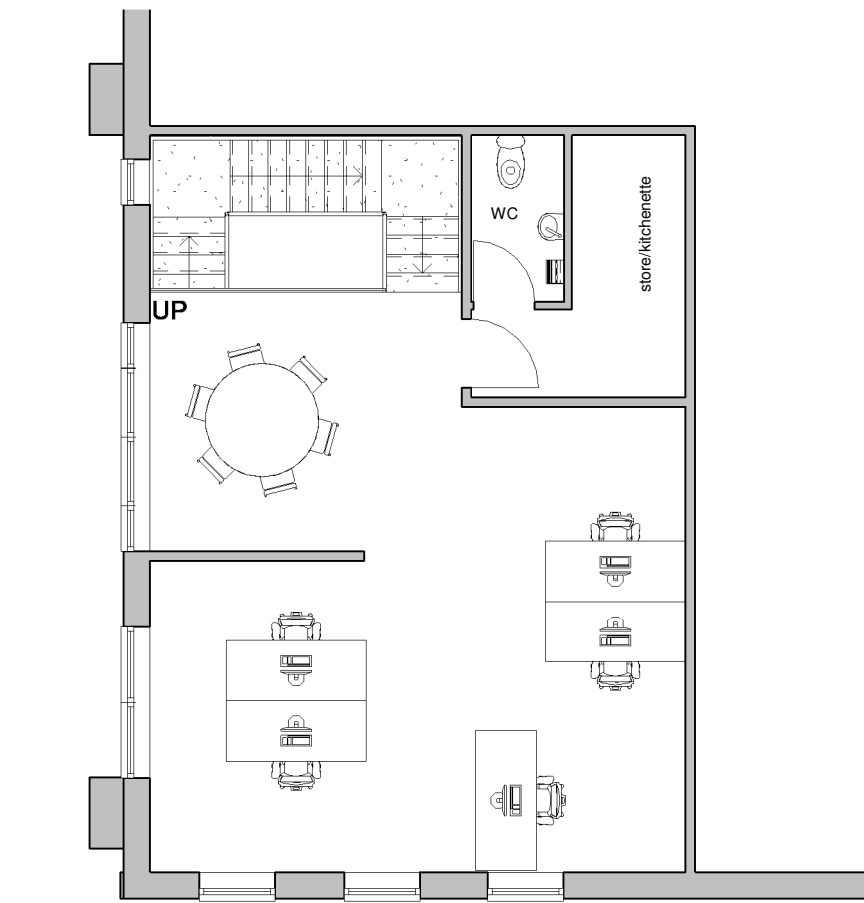

Proposed first floor plan
1 : 100

PLANNING

PROPOSED PLANS
AND ELEVATIONS

Collins

Design & Build
& Project Management

UNIT 5, WESTWOOD INDUSTRIAL ESTATE, PONTRILAS,
HEREFORD, HR2 0EL
TEL: 01981 240682 FAX: 01981 242926

TITLE
Replacement commercial building

© COPYRIGHT THIS DRAWING MAY NOT BE REPRODUCED OR COPIED

CUSTOMER
Nelson Ker

DRN
gcm

JOB No.
5394

SITE ADDRESS
Unit 28, Pant Glas
Industrial Estate,
Bedwas, Caerphilly,
CF83 8DR

DATE
14.9.22

PROJ No.
WF-5394-02

SCALE
1 : 100

PAPER
Size
A0

Scale 1:2500
0m 50 100 150 200 250m

Scale 1:1250
0m 25 50 75 100 125m

Scale 1:500
0m 10 20 30 40 50m

Scale 1:200
0m 4 8 12 16 20m

Scale 1:100
0m 2 4 6 8 10m