



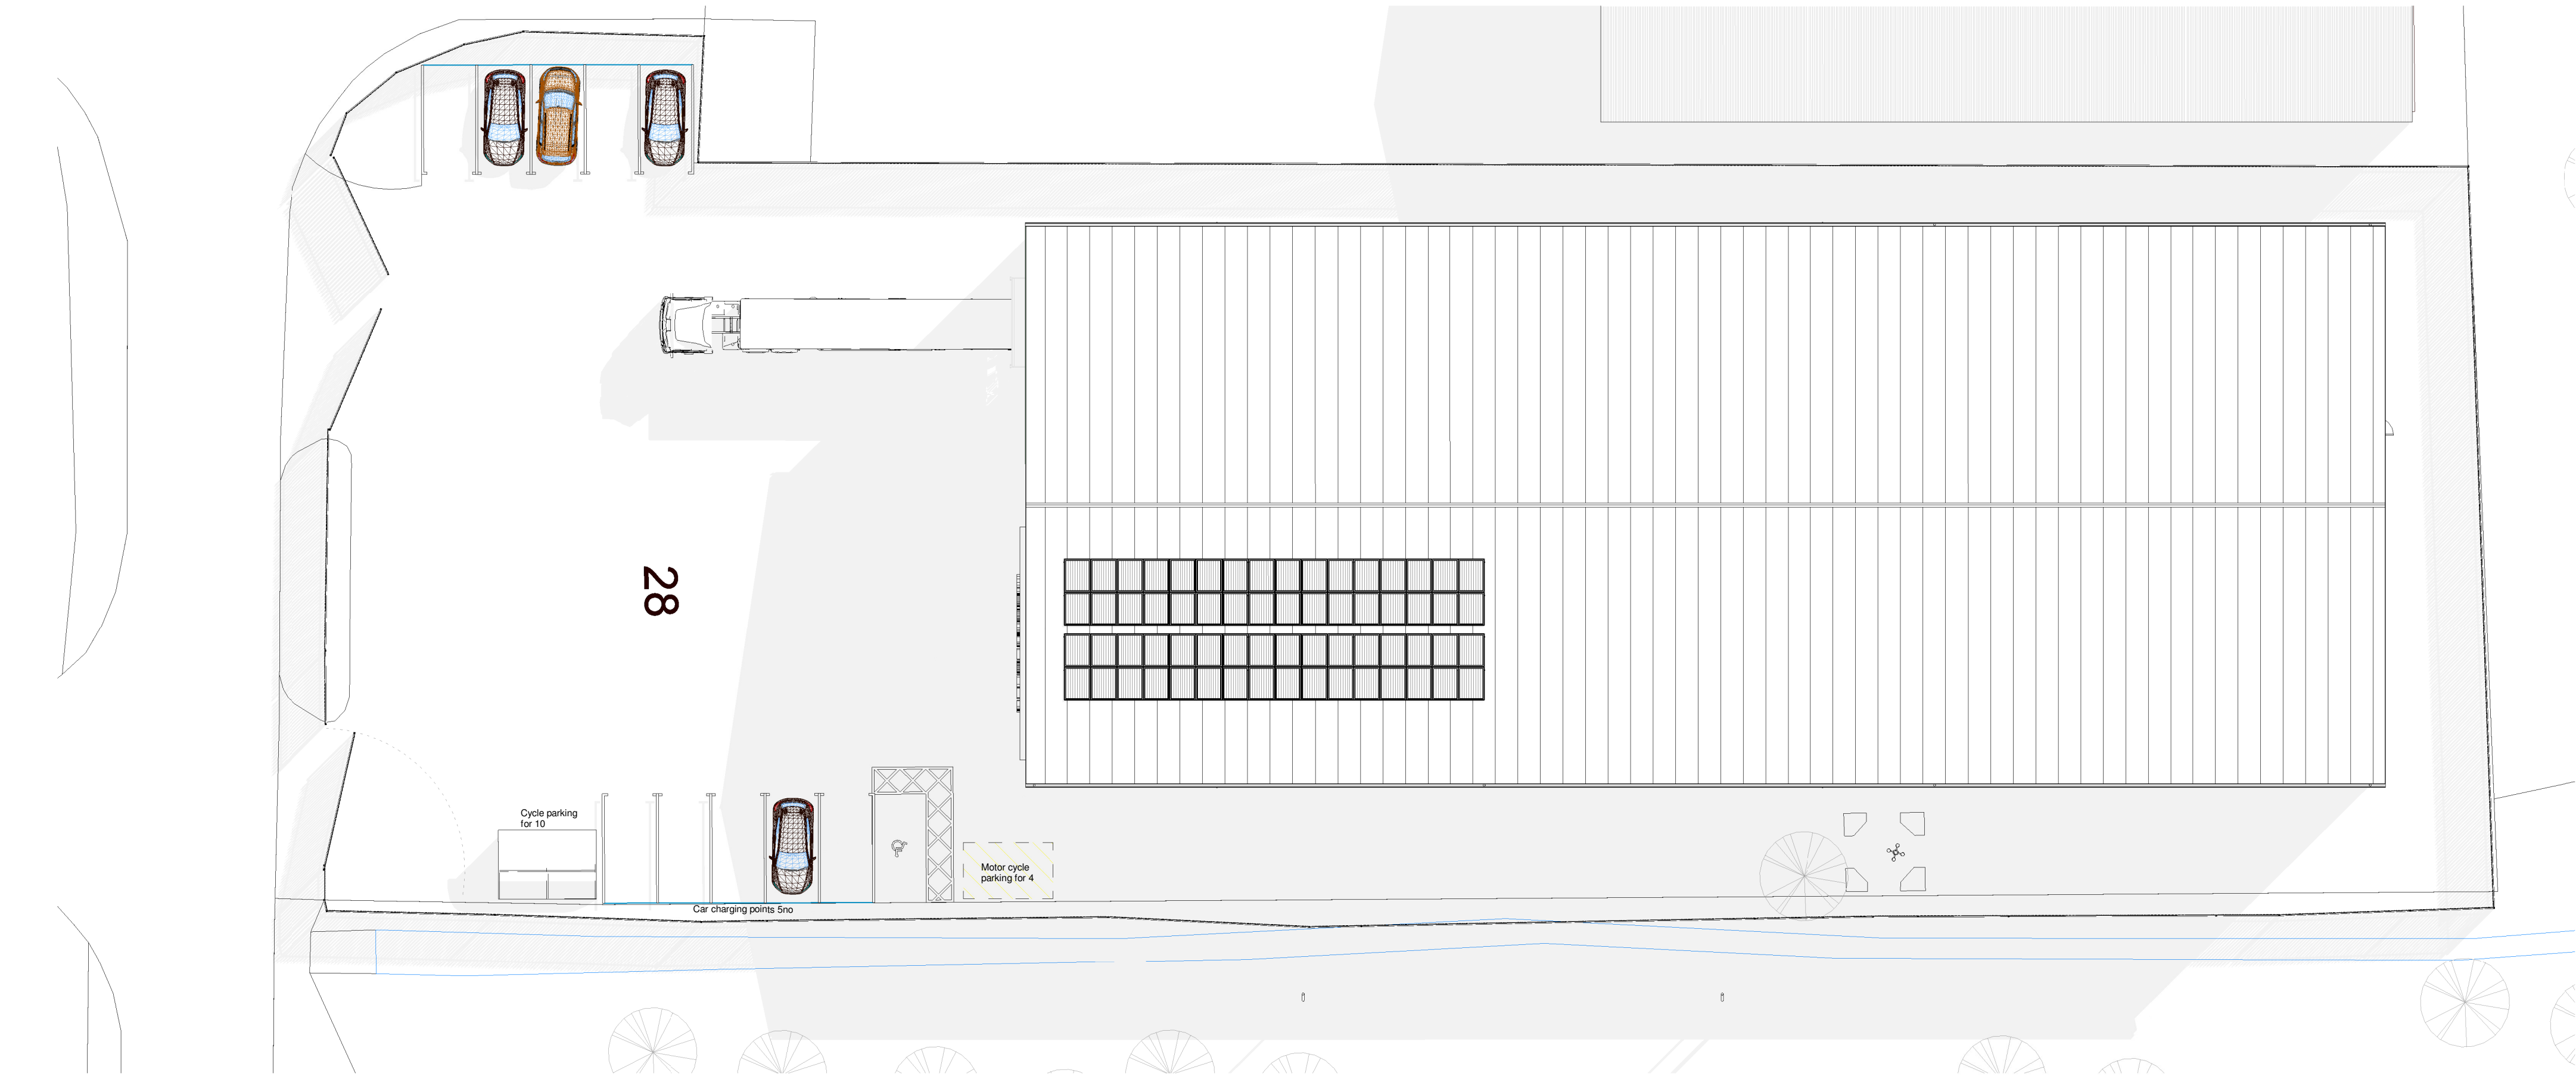


Proposed site plan
1 : 200

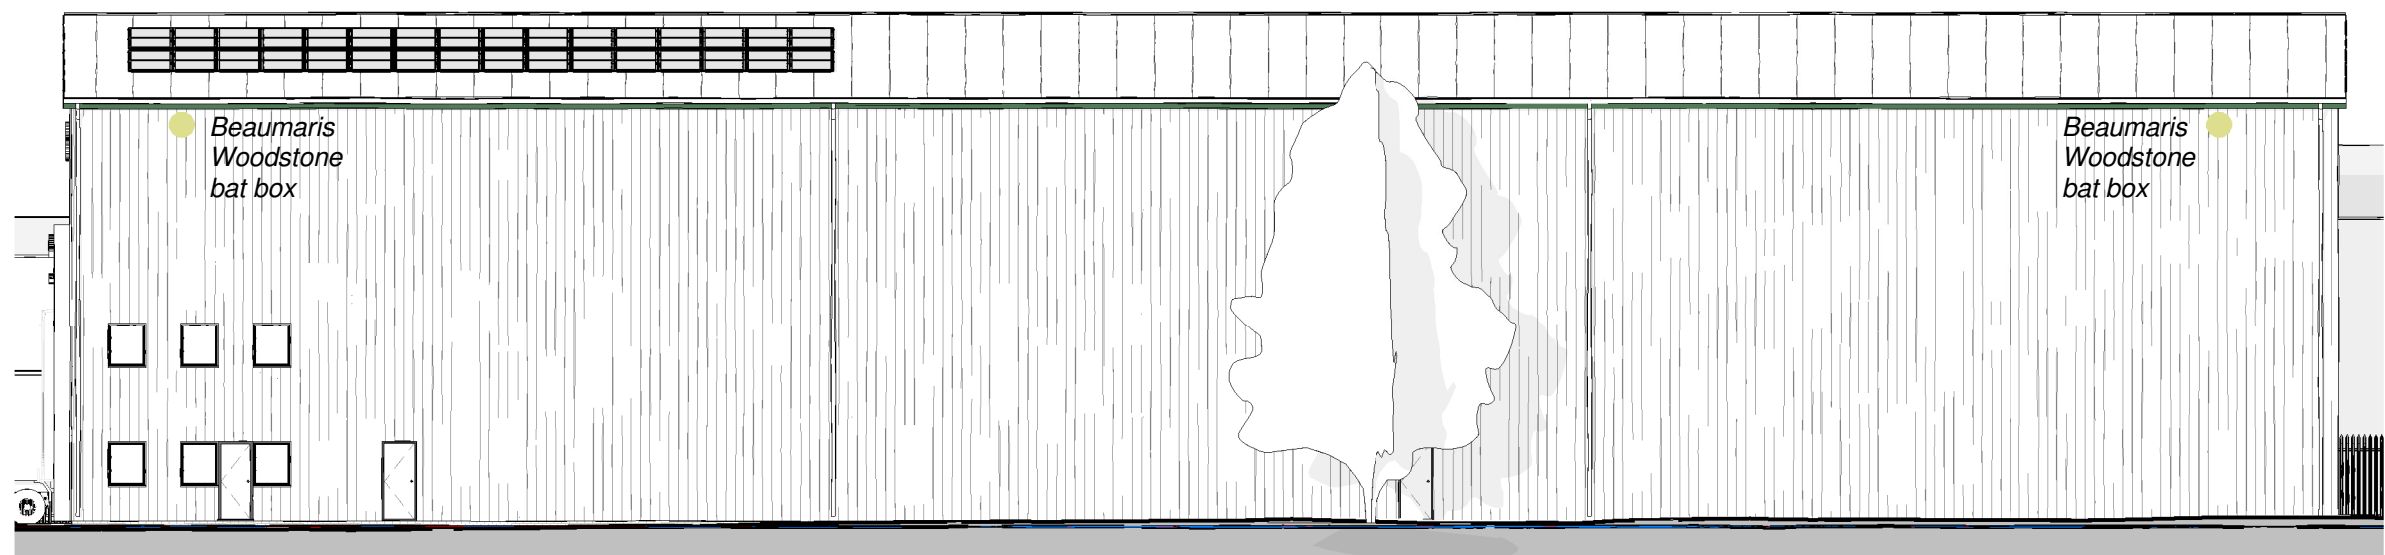

Bat box locations
1 : 200



House sparrow box locations
1 : 200

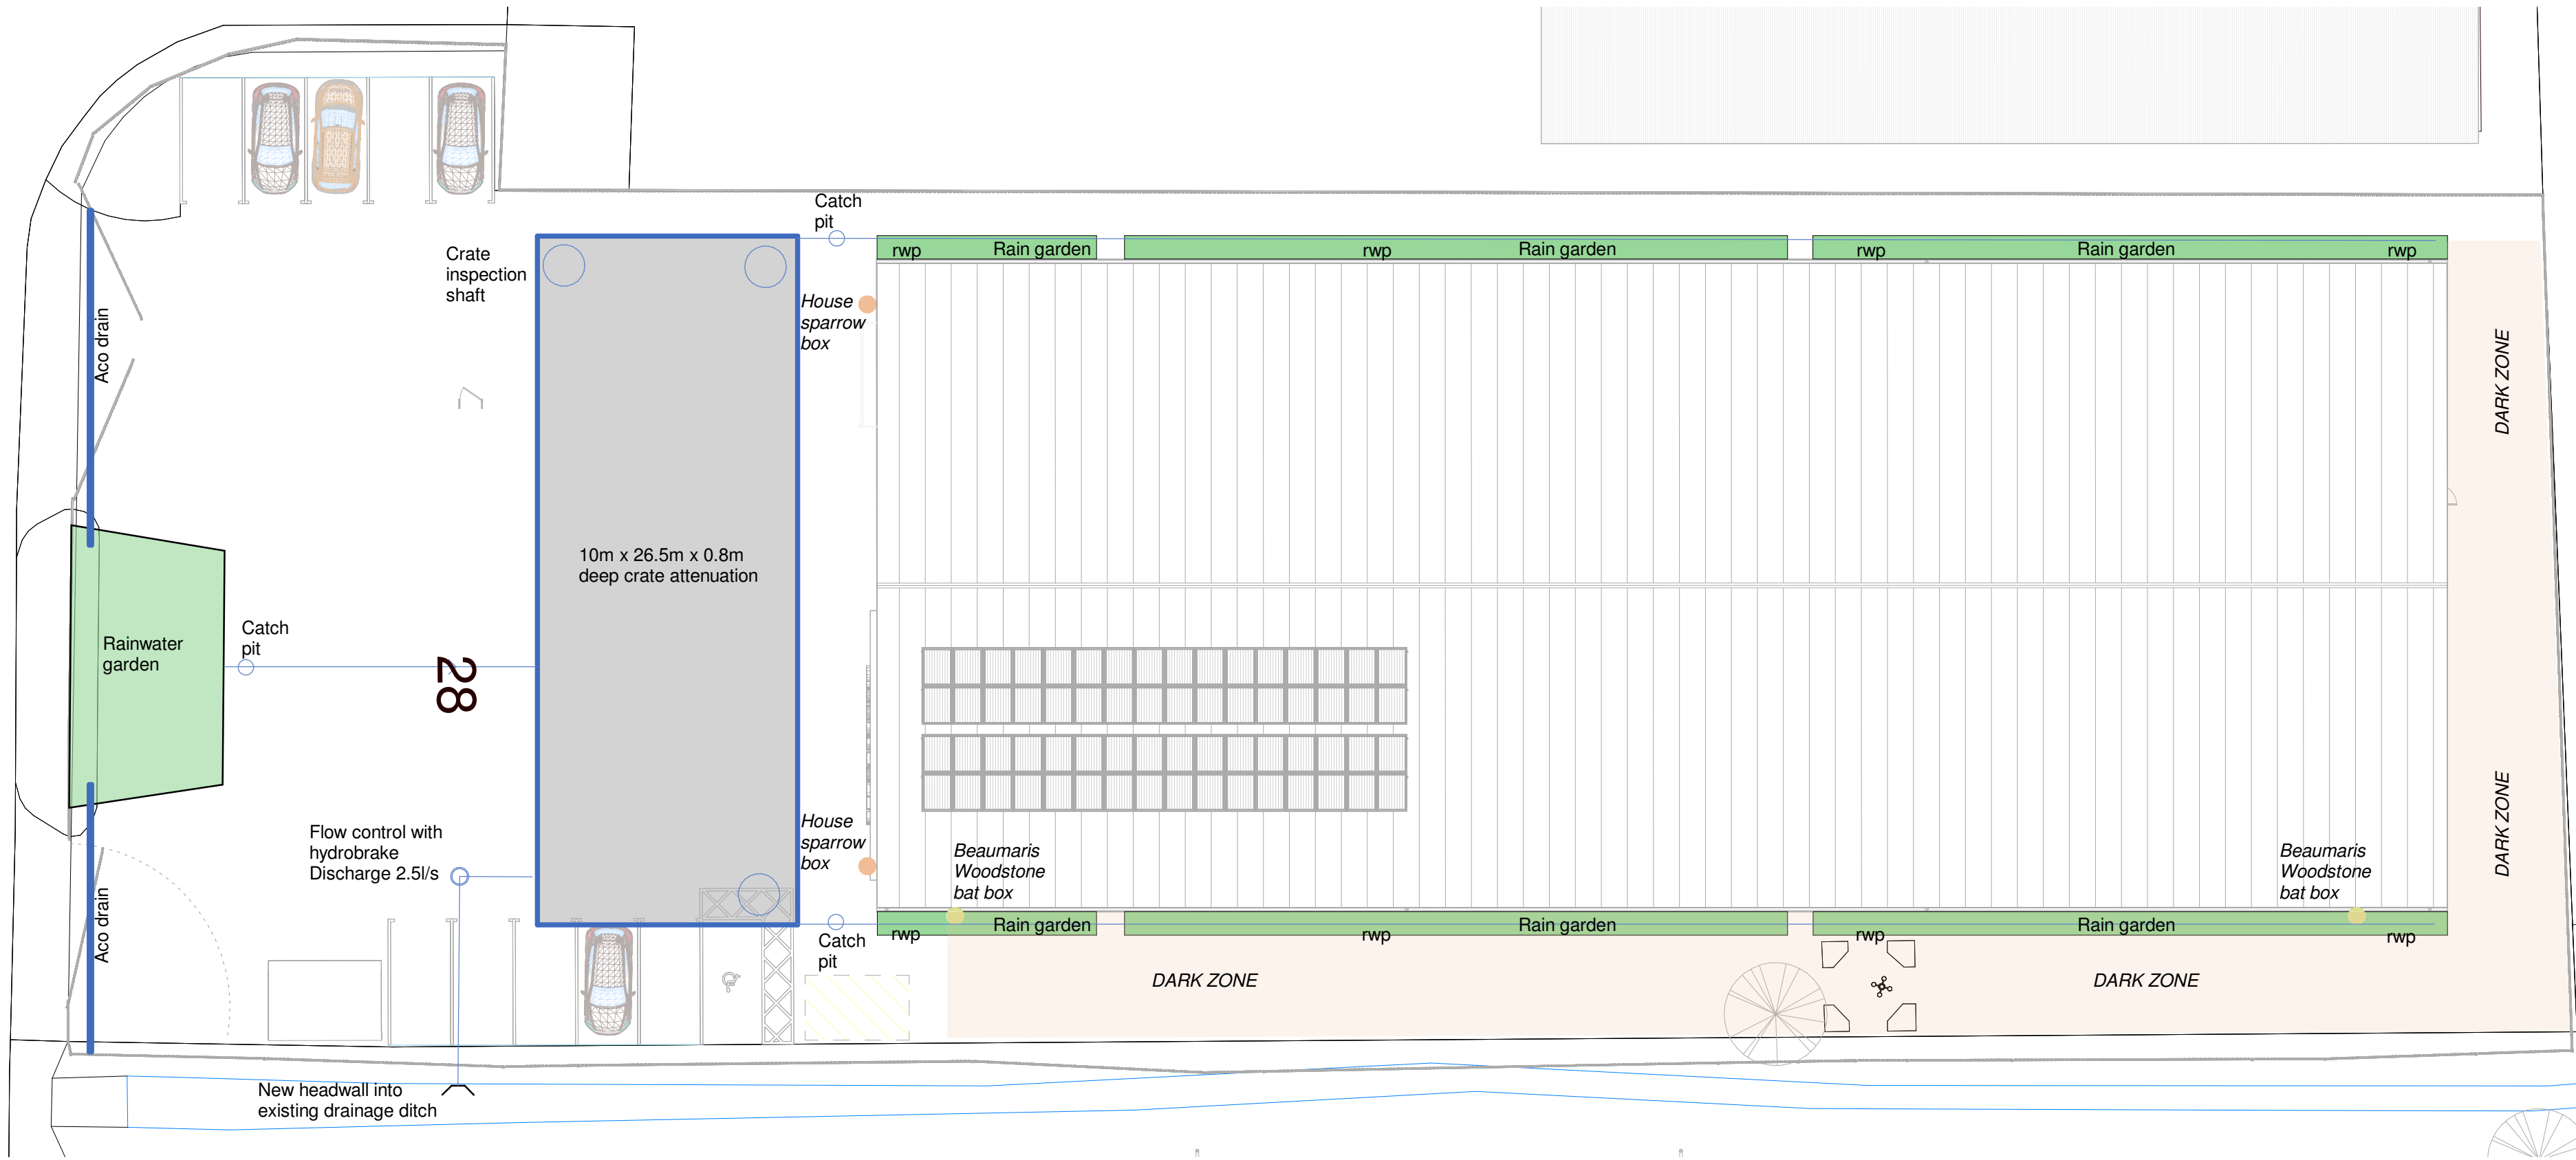

Drainage and ecology enhancement plan
1 : 200



PLANNING PROPOSED BUILDING

Collins Design & Build
& Project Management

UNIT 5, WESTWOOD INDUSTRIAL ESTATE, PONTRILAS,
HEREFORD, HR2 0EL
TEL: 01981 240682 FAX: 01981 242926

TITLE Replacement commercial building

© COPYRIGHT THIS DRAWING MAY NOT BE REPRODUCED OR COPIED

CUSTOMER Nelson Ker	DRN Glenn Morris	JOB No. 5394
SITE ADDRESS Unit 28, Pant Glas Industrial Estate, Bedwas, Caerphilly, CF83 8DR	DATE 14.9.22	DRG No. WF-5394-03a
	SCALE	Paper size A1

